


UNIT 1B

UNIT 1A

TRUCK LEVEL
LOADING BAY

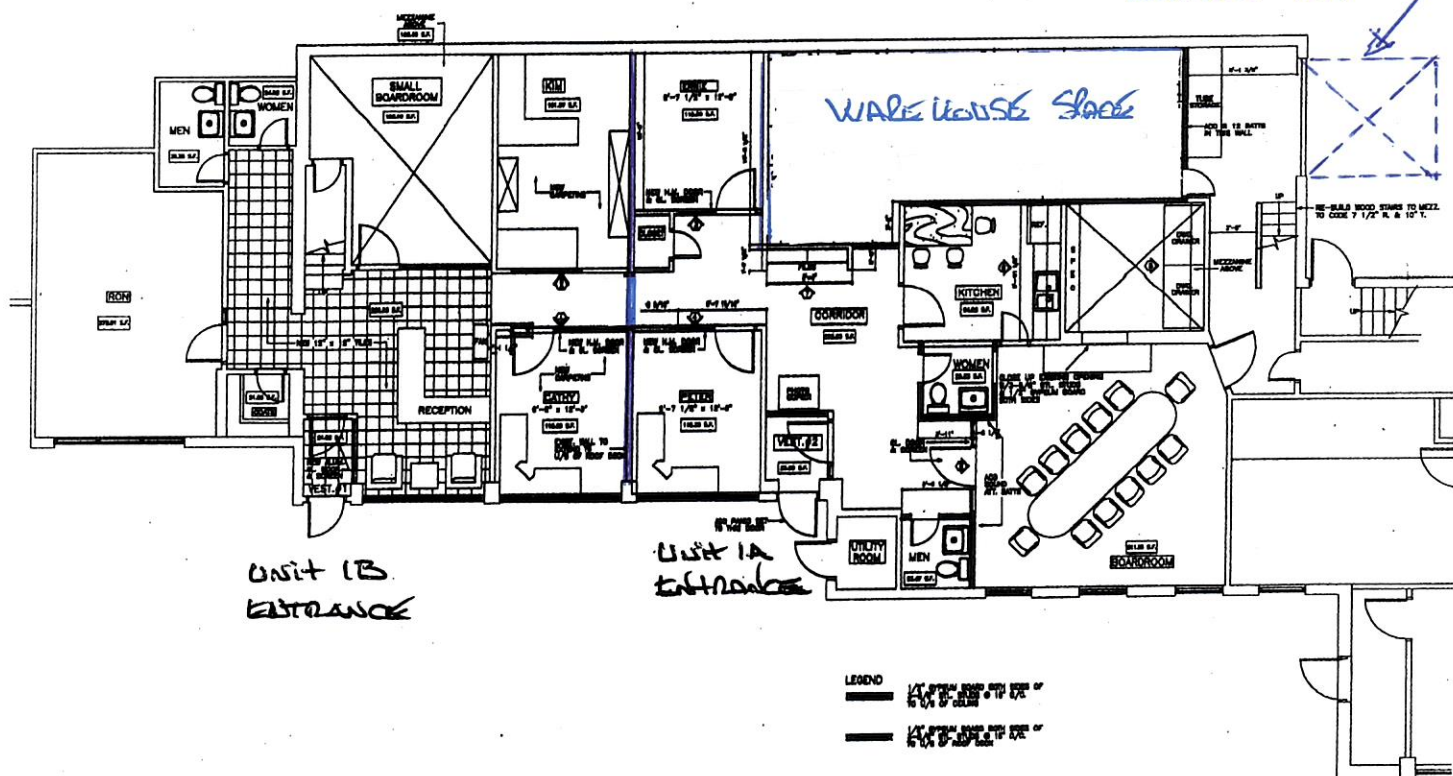

GROUND FLOOR PLAN (SCH-4)
SCALE: 1/4" = 1'-0"

2651 JOHN ST.	
UNIT 1A	
1,920 SF	NOV 2/25