


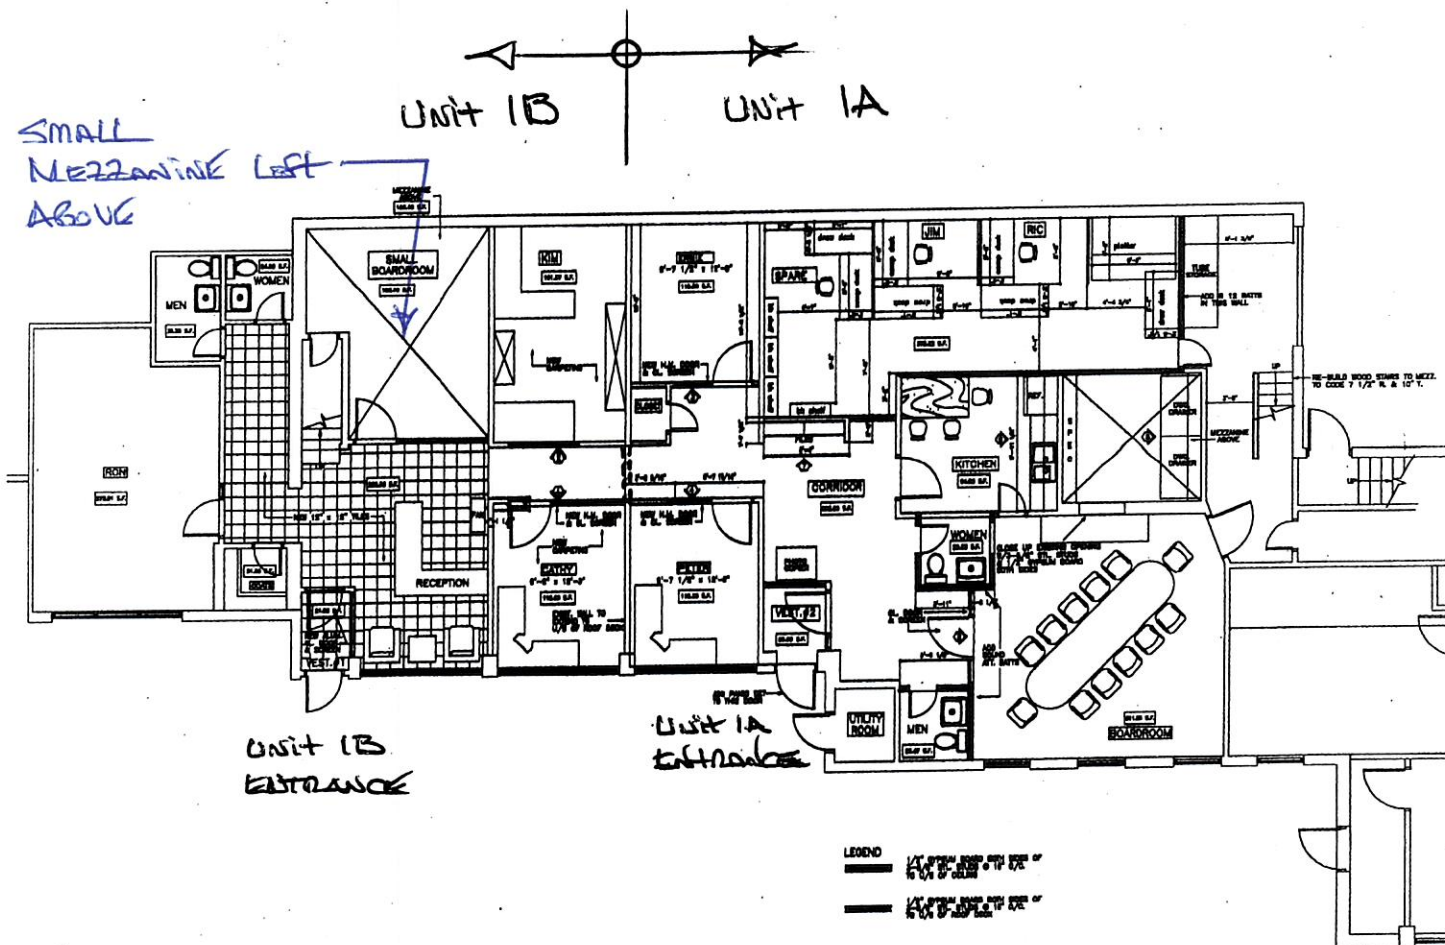

GROUND FLOOR PLAN (SCH-4)
SCALE: 1/4"=1'-0"

2651 JOHN ST.	
UNIT 1B	
1,565 sq.	NOV. 3/25