


UNIT 1B UNIT 1A

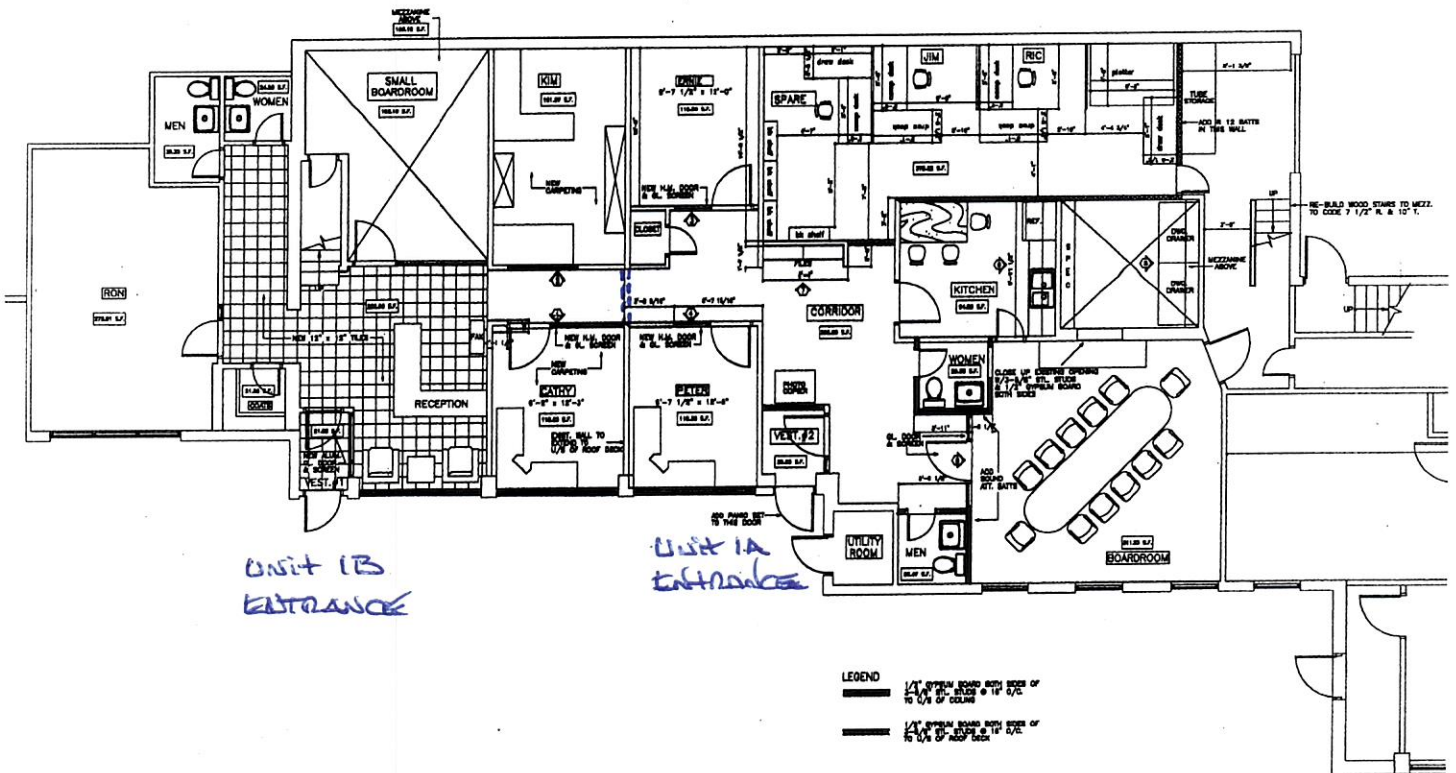

GROUND FLOOR PLAN (SCH-4)
SCALE: 1/4"=1'-0"

2651 JOHN ST.

UNITS 1A + 1B

UNIT 1A — 1,920 SF

UNIT 1B — 1,565 SF

COMBINED — 3,485 SF

OCT. 23/25