


UNIT 1B UNIT 1A

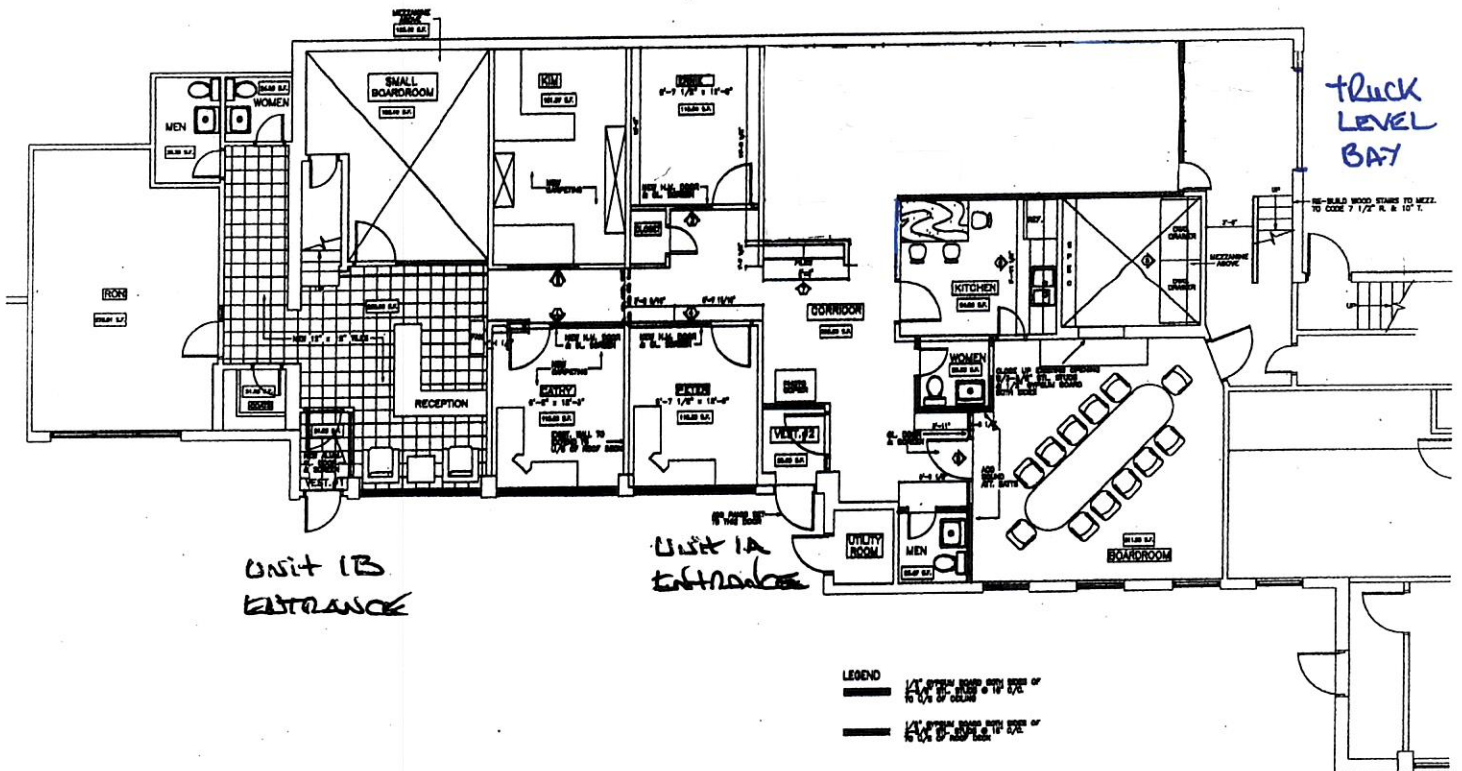

GROUND FLOOR PLAN (SCH-4)
SCALE: 1/4"=1'-0"

2651 JOHN ST.
UNITS 1A + 1B
UNIT 1A — 1,920 SF
UNIT 1B — 1,565 SF
COMBINED — 3,485 SF
OCT. 23/25